

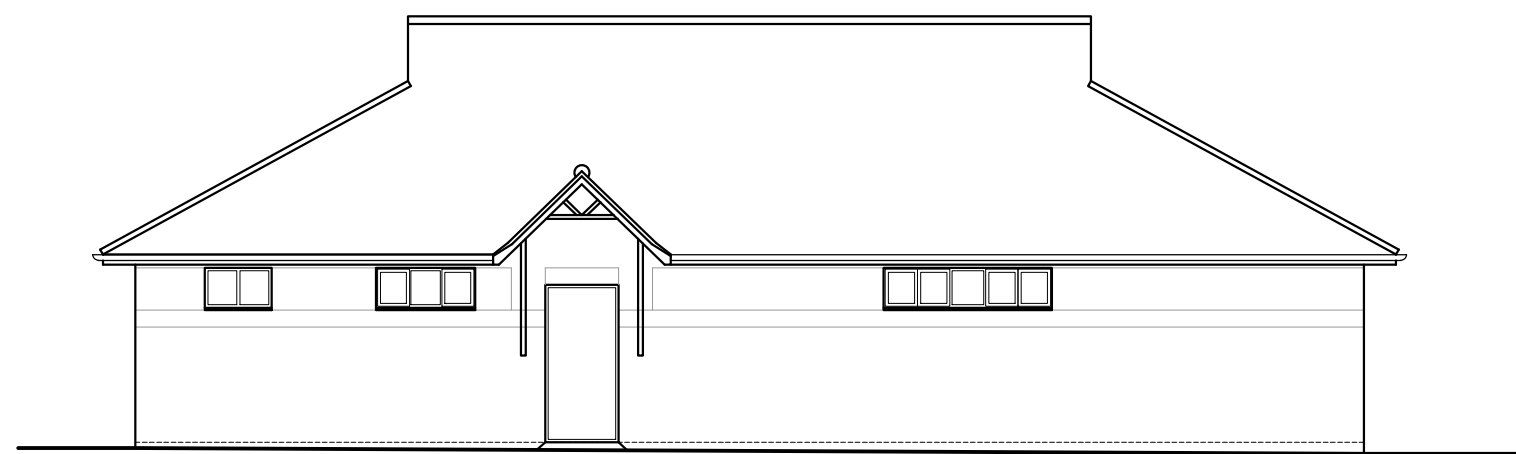
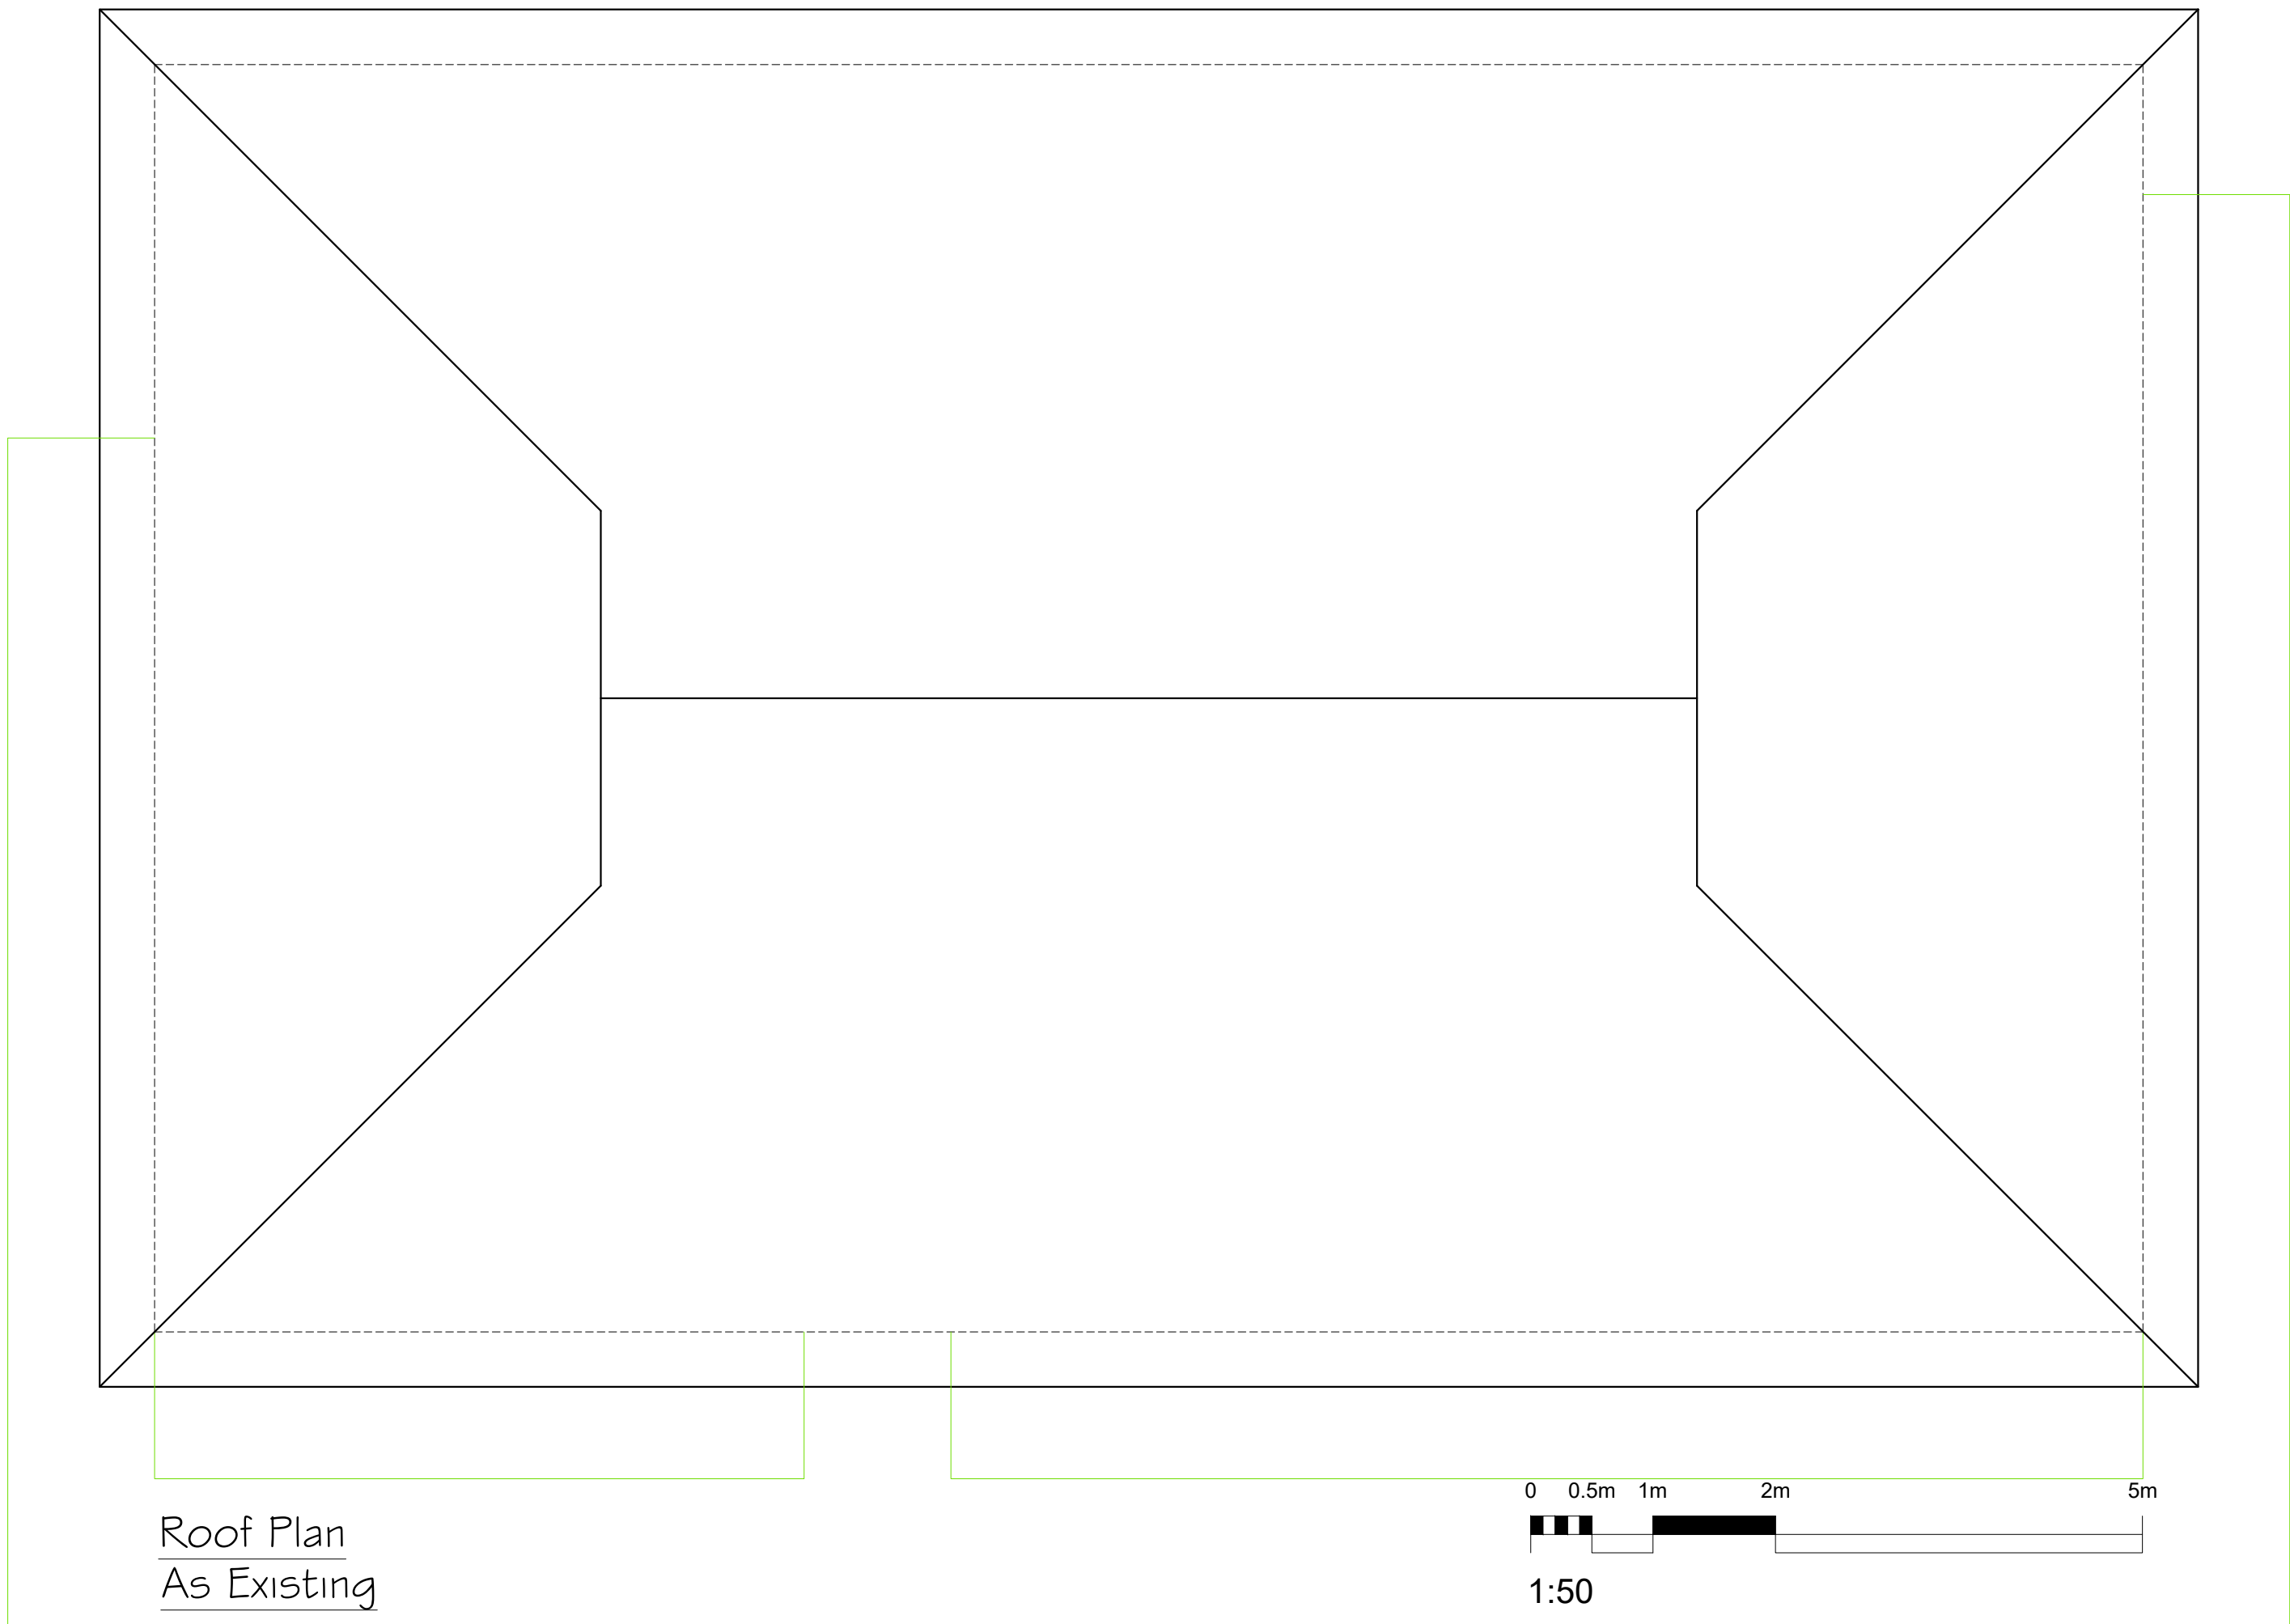



THIS DRAWING IS NOT A SITE / CONSTRUCTION / WORKING DRAWING ISSUE - FEASIBILITY / PLANNING ISSUE ONLY
Essential planning / building regulations drawings only, client to appoint Principal Contractor (builder) who is responsible for pre construction and construction checks / design changes to suit on-site sizes / conditions.

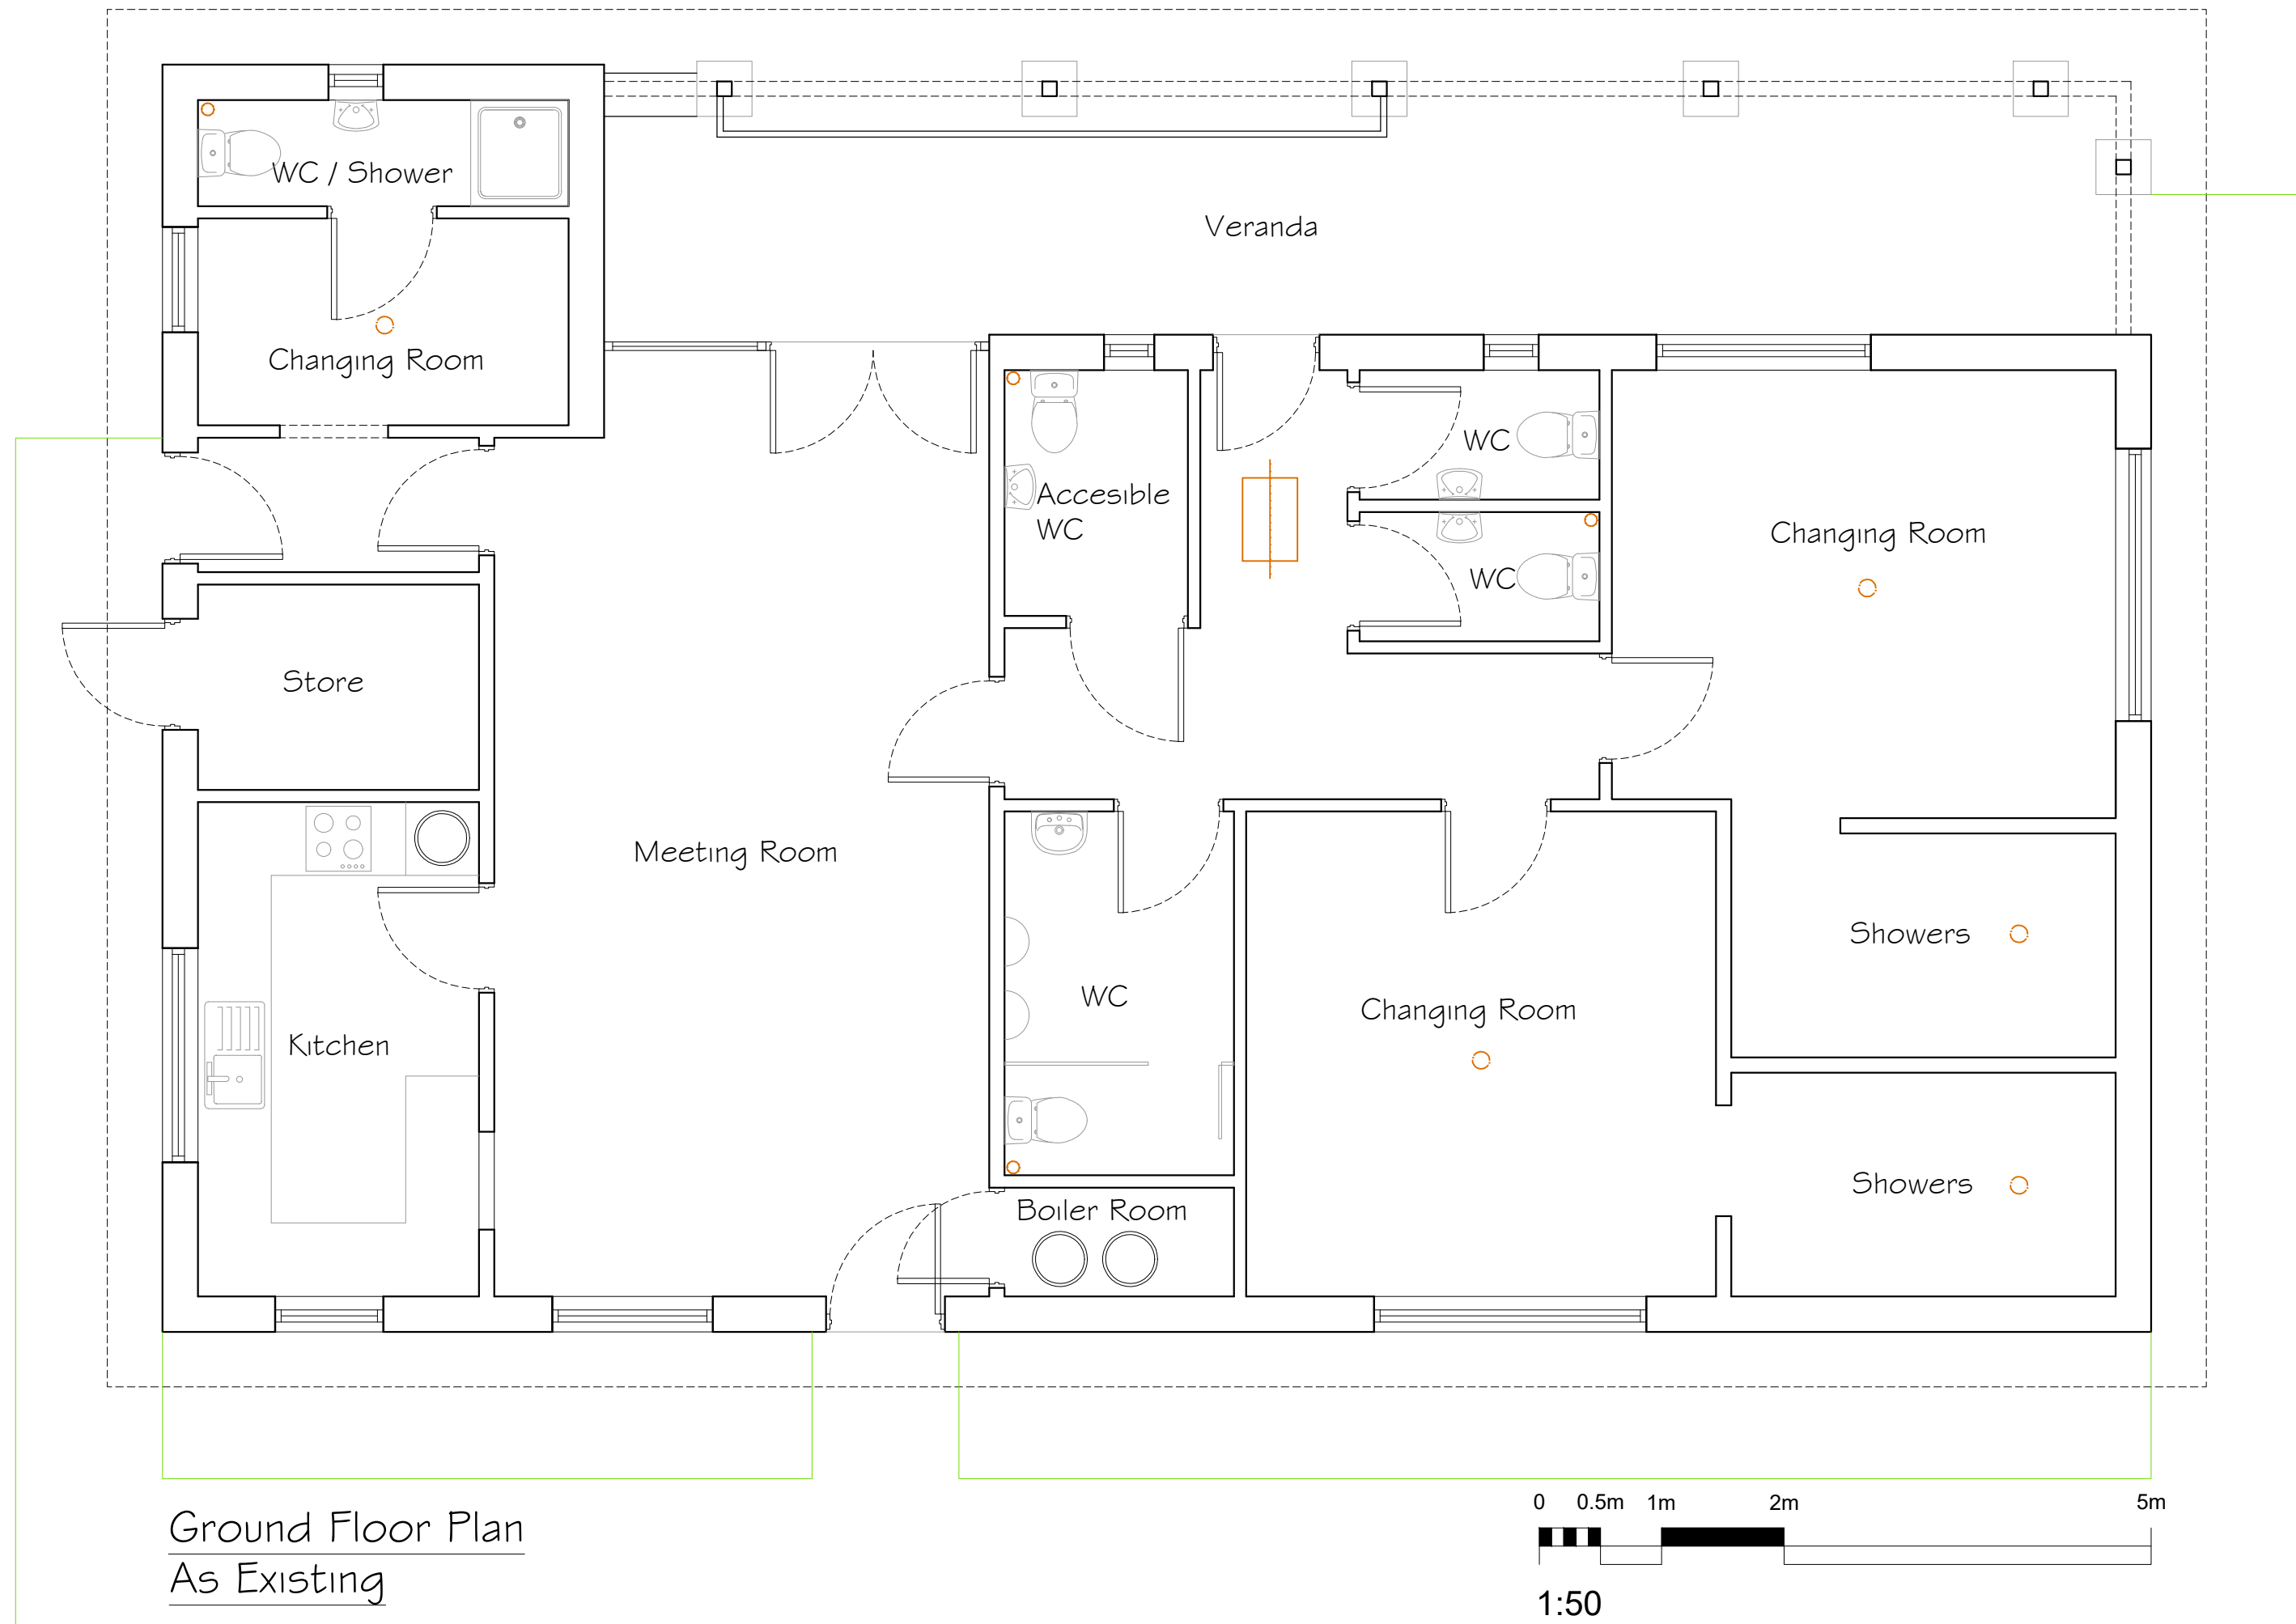


Front Elevation
As Existing

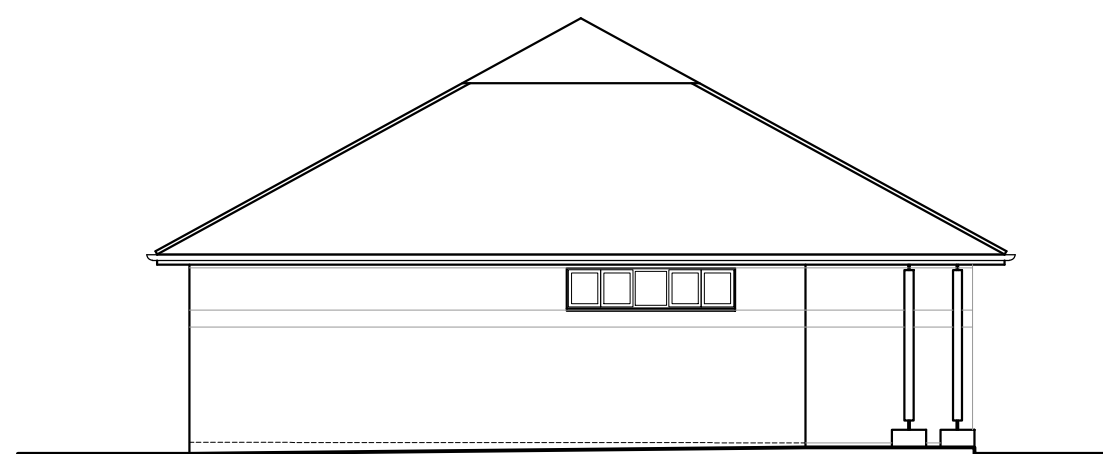

Side Elevation
As Existing

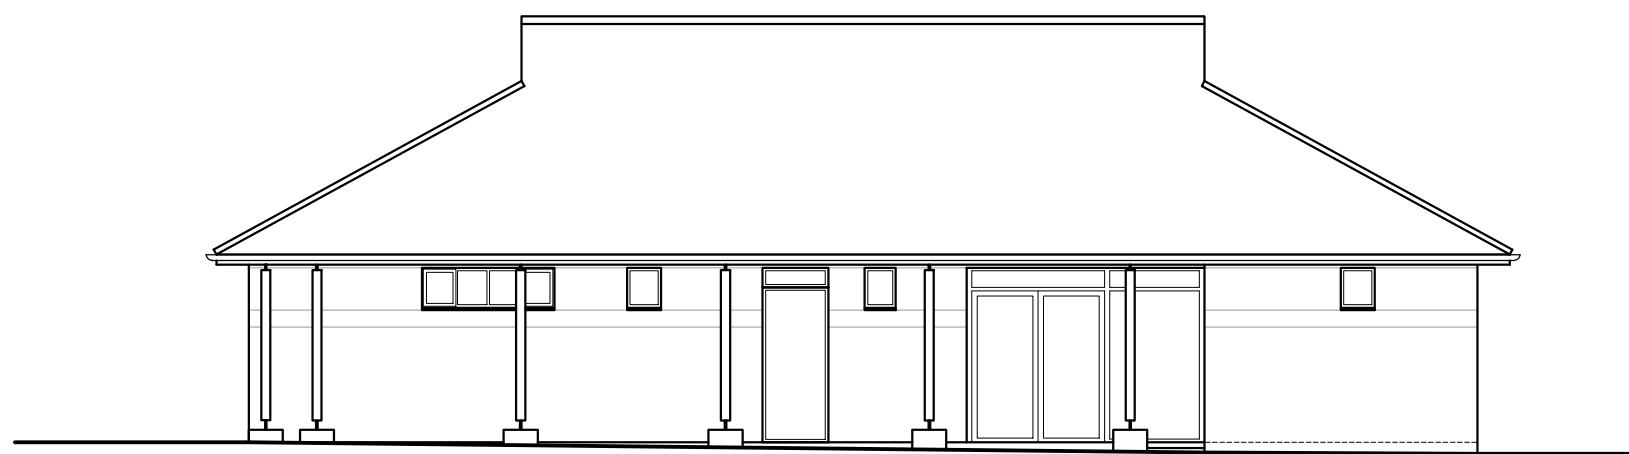

Rear Elevation
As Existing

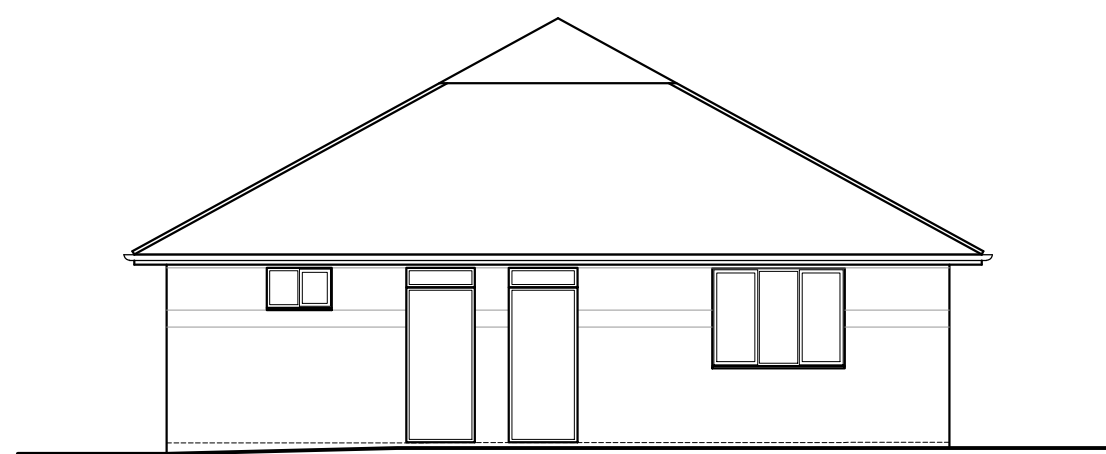

Side Elevation
As Existing

0 0.51m 2m 5m
1:100

Notes:

The drawings are the copyright of OK Architectural
The drawings must not be scaled from for construction purposes. The contractor should take and verify all dimensions on site before proceeding with any works. All dimensions shown on the drawings are for Planning purposes only.

CDM 2015 regulations. These drawings and specification are intended for Planning & Building Regulation purposes only; the scope of this does not go any further. It is the duty of the client under the regulations to appoint a Principal Contractor. There is no obligation for the client to appoint a Principal Designer. The Principal Contractor will then take on the role of Principal Designer for purposes of the project under the CDM 2015 regulations when it gets under way, in order that a Health & Safety File and construction plan, is provided for the HSE, in order to reduce risks through the design processes of construction etc.

Existing Materials

Existing Walls
Existing Roof
Existing External Windows
Existing External Doors
Existing Rainwater Goods
Existing Fascias

Brickwork
Profiled Clay Tiles
Grey UPVC
Grey UPVC
Black Plastic
Open Eaves

DATE	NOTES	DESIGN	STATUS
10/01/20	1st draft concept for comment	SHD	CHK A
22/01/20	Developed Design for comment	SHD	CHK A
22/01/20	Design Amendments	SHD	CHK B



0333 358 2830 | WELCOME@OKARCHITECTURAL.CO.UK | WWW.OKARCHITECTURAL.CO.UK
All drawings and related intellectual property remain the property of OK Architectural Group. No part of these documents may be reproduced, copied, or used by third parties without the prior written consent of OK Architectural Group. © OK Architectural Group, 2018.

PROJECT TITLE Proposed Pavillion / Village Hall Extension	CLIENT Wright The Pavillion, Wortham, Suffolk
DRAWING STAGE Developed Design	SCALE 1:100/1:50 @A1
SHEET TITLE Plans & Elevations as Existing	PROJECT NUMBER IP-0553
	STAGE PLN
	REV A
	SHT 001