



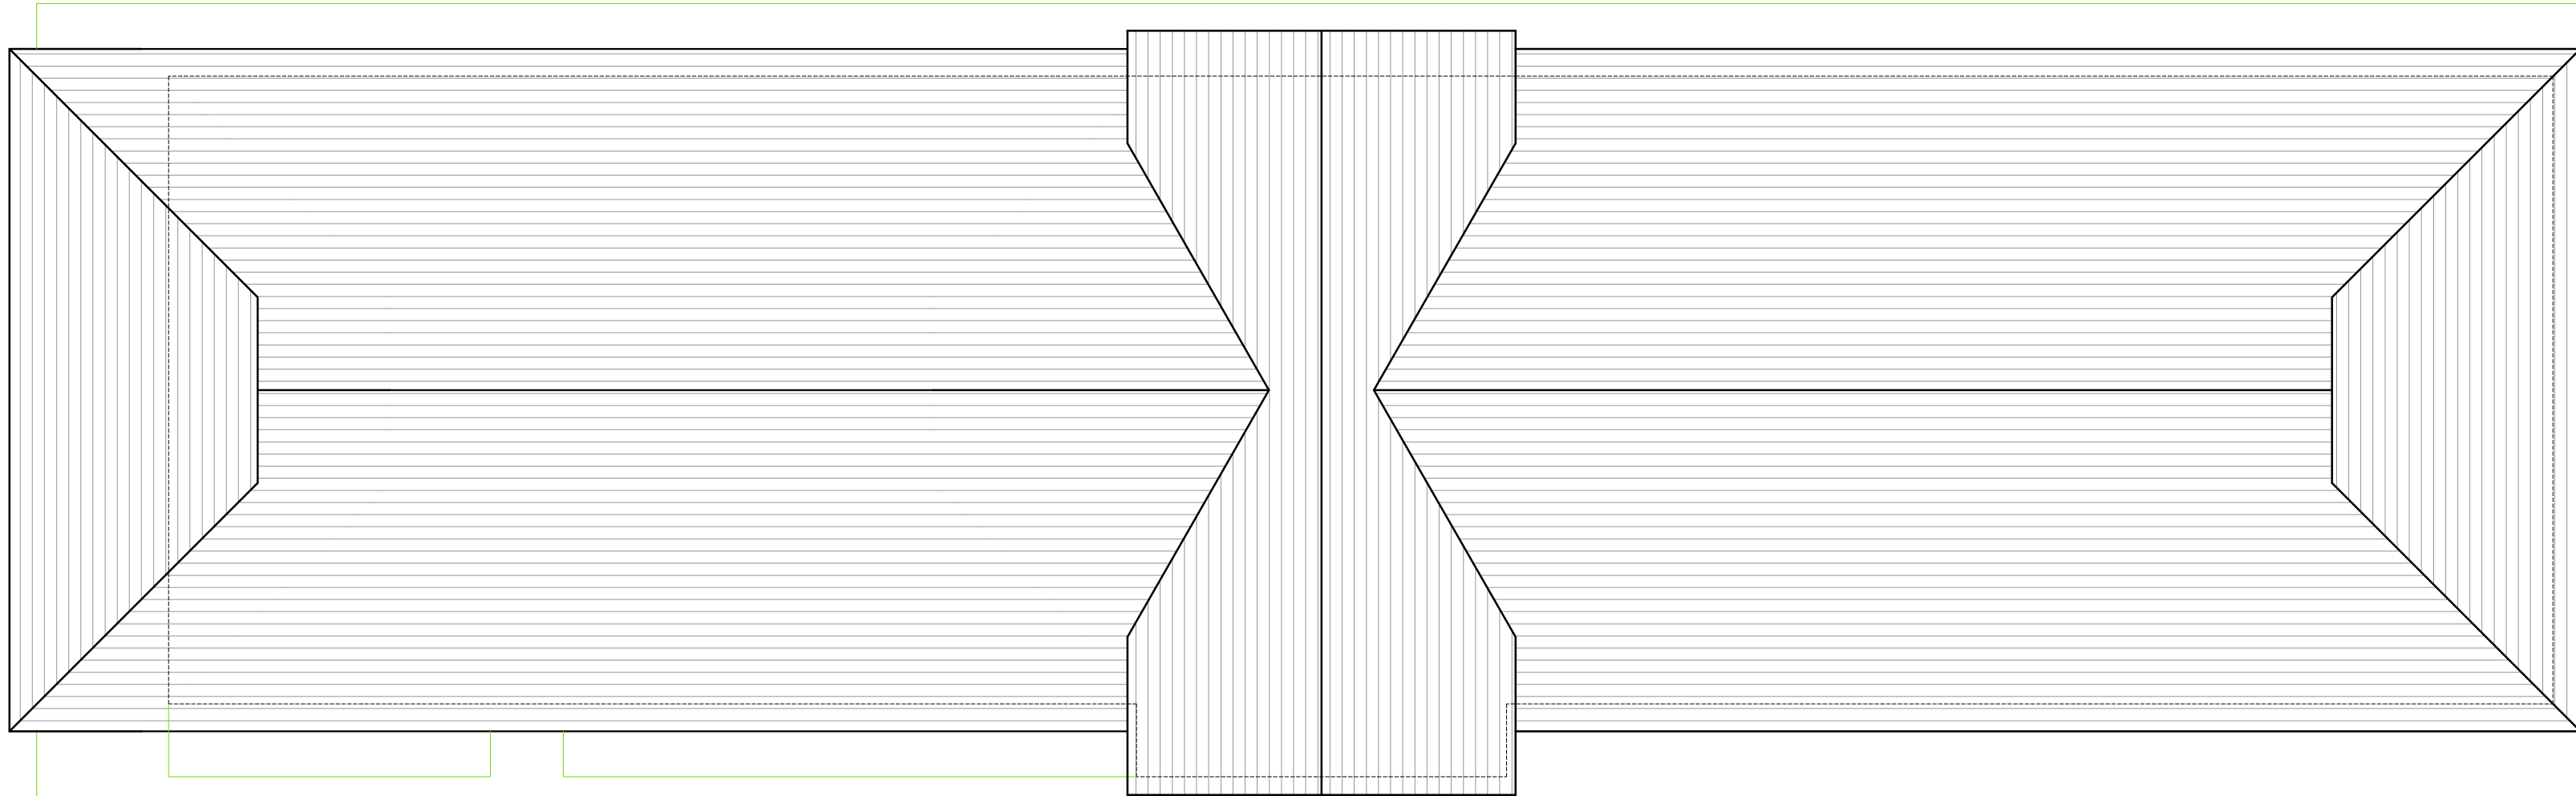


Roof Plan
As Proposed

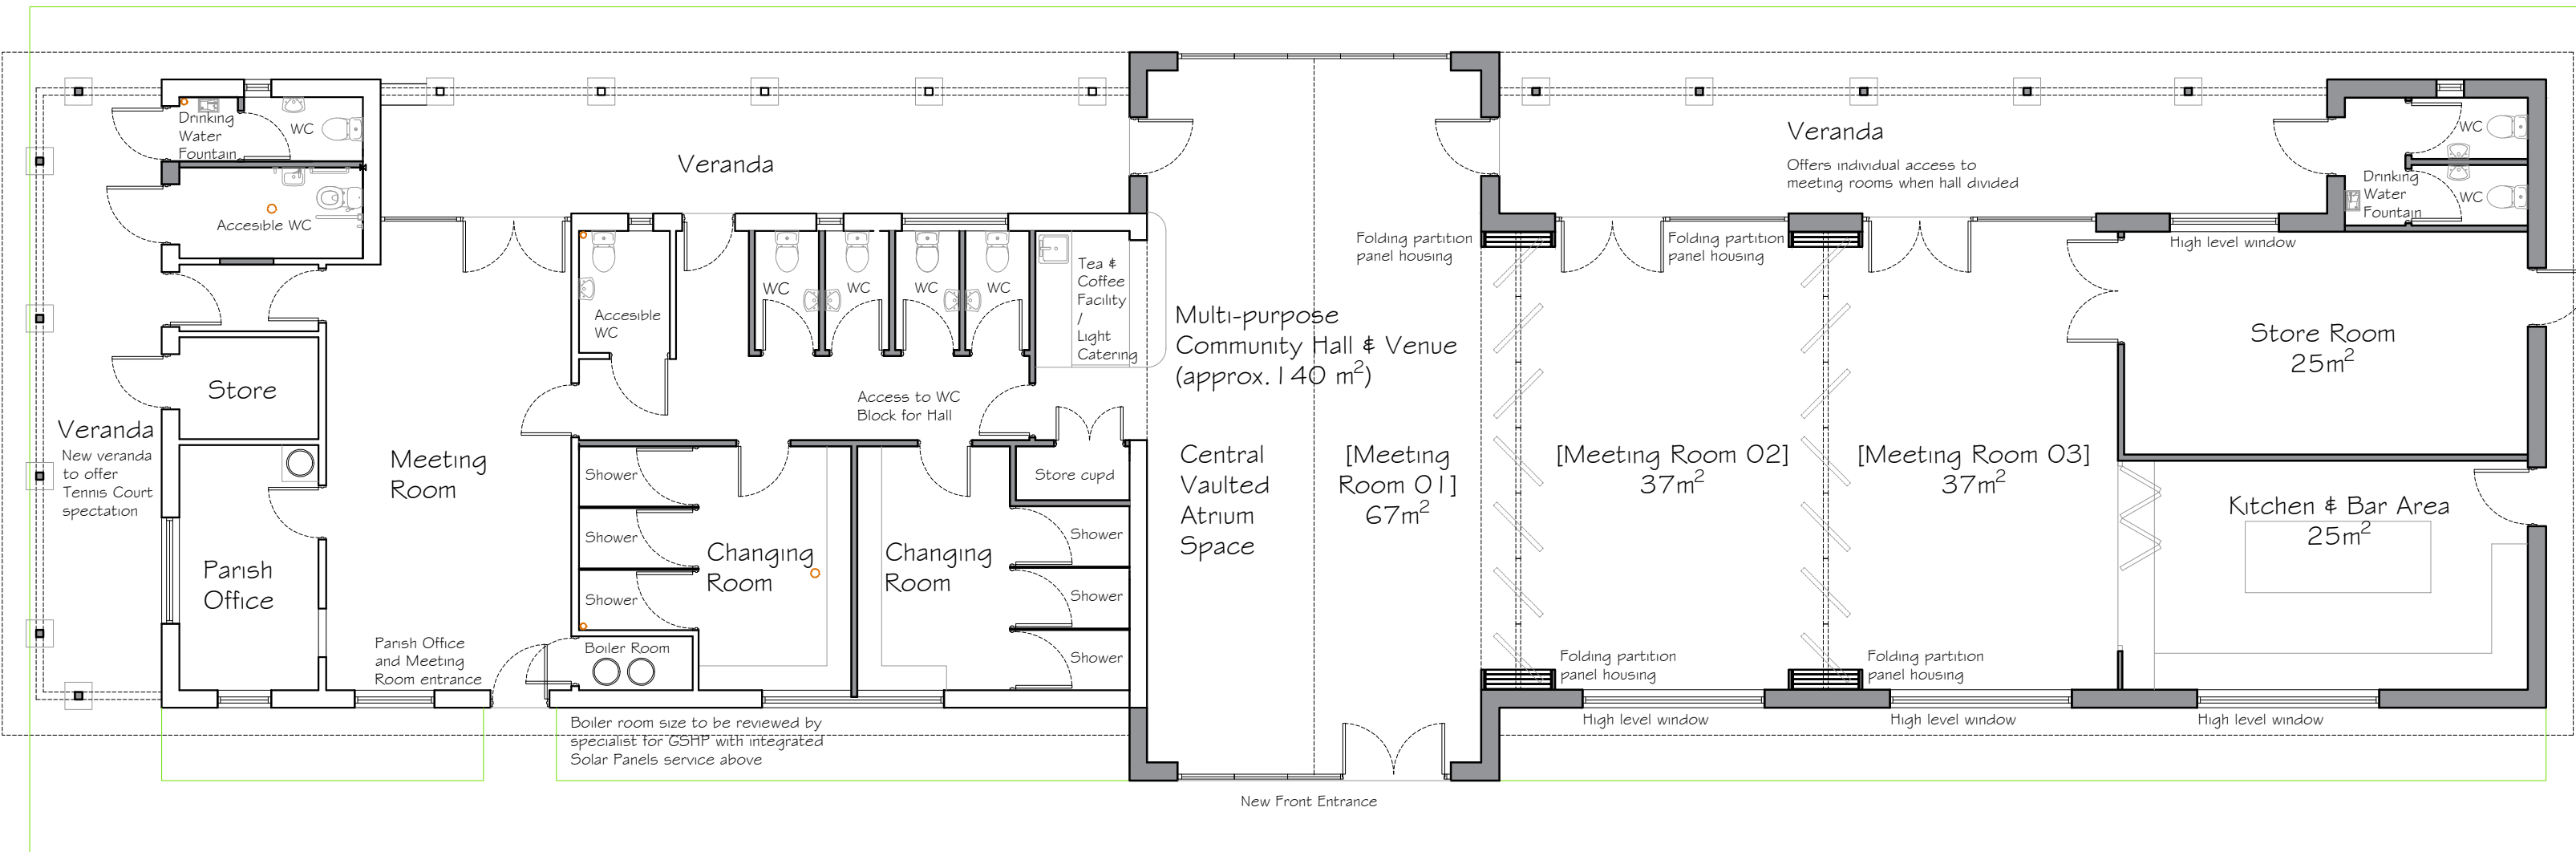


Parking to extend around to between bowls green and Pavilion.
See Proposed Site Plan.

Ground Floor Plan
As Proposed

0 0.51m 2m 5m
1:100

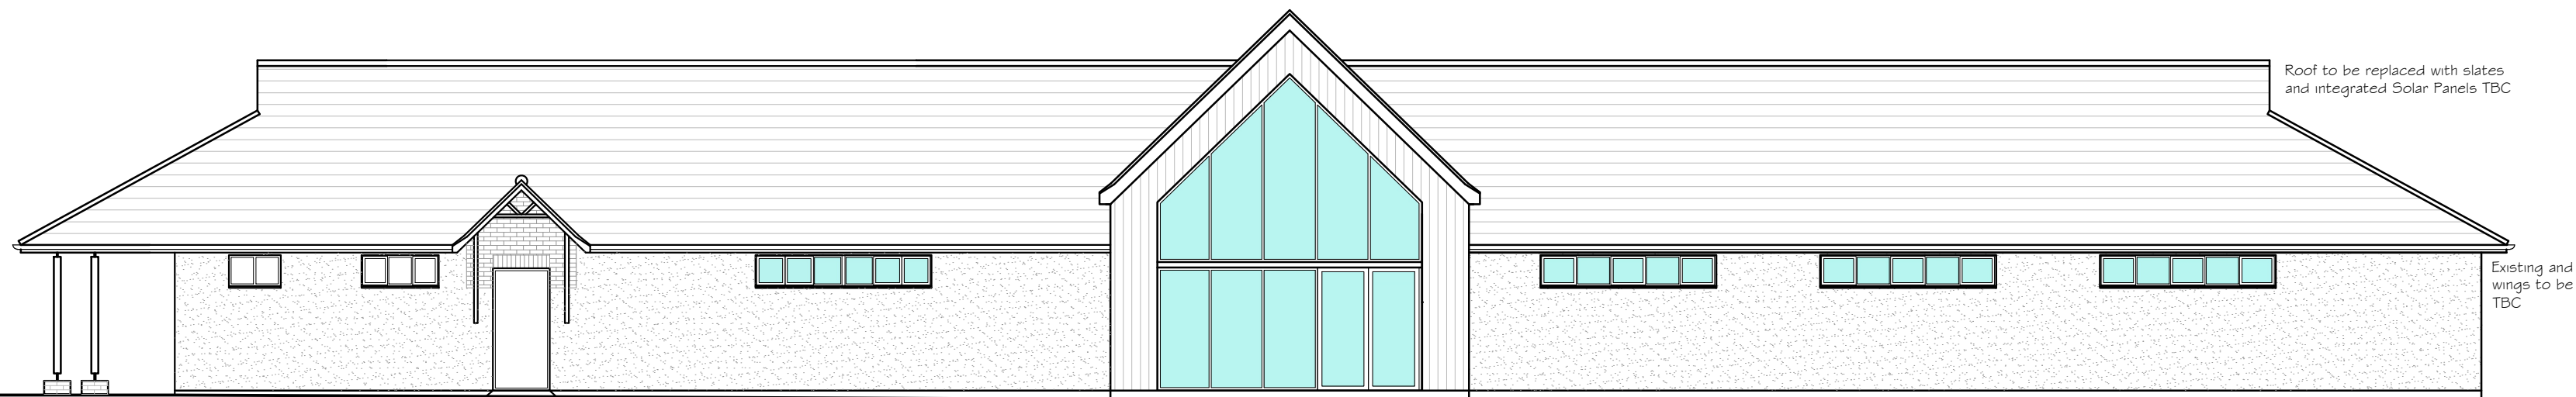


Front Elevation
As Proposed

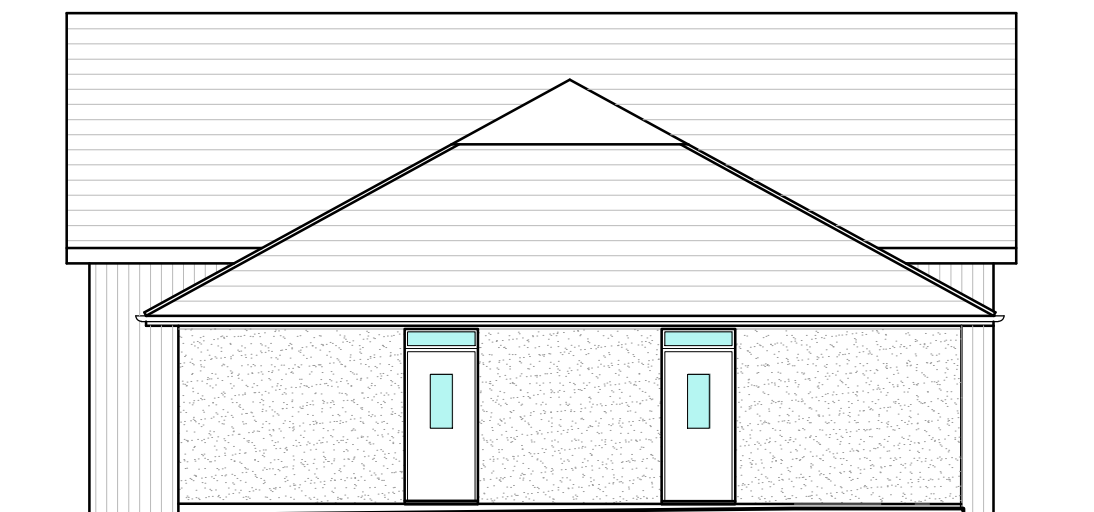


Side Elevation
As Proposed

Proposed Materials

Proposed Walls	Off White render & Charred Larch
Proposed Roof	Slate roof tiles (integrated PV Panels)
Existing External Windows	Aluminium Framed and UPVC
Existing External Doors	Aluminium Framed and UPVC
Existing Rainwater Goods	Black Plastic
Existing Fascias	Open Eaves

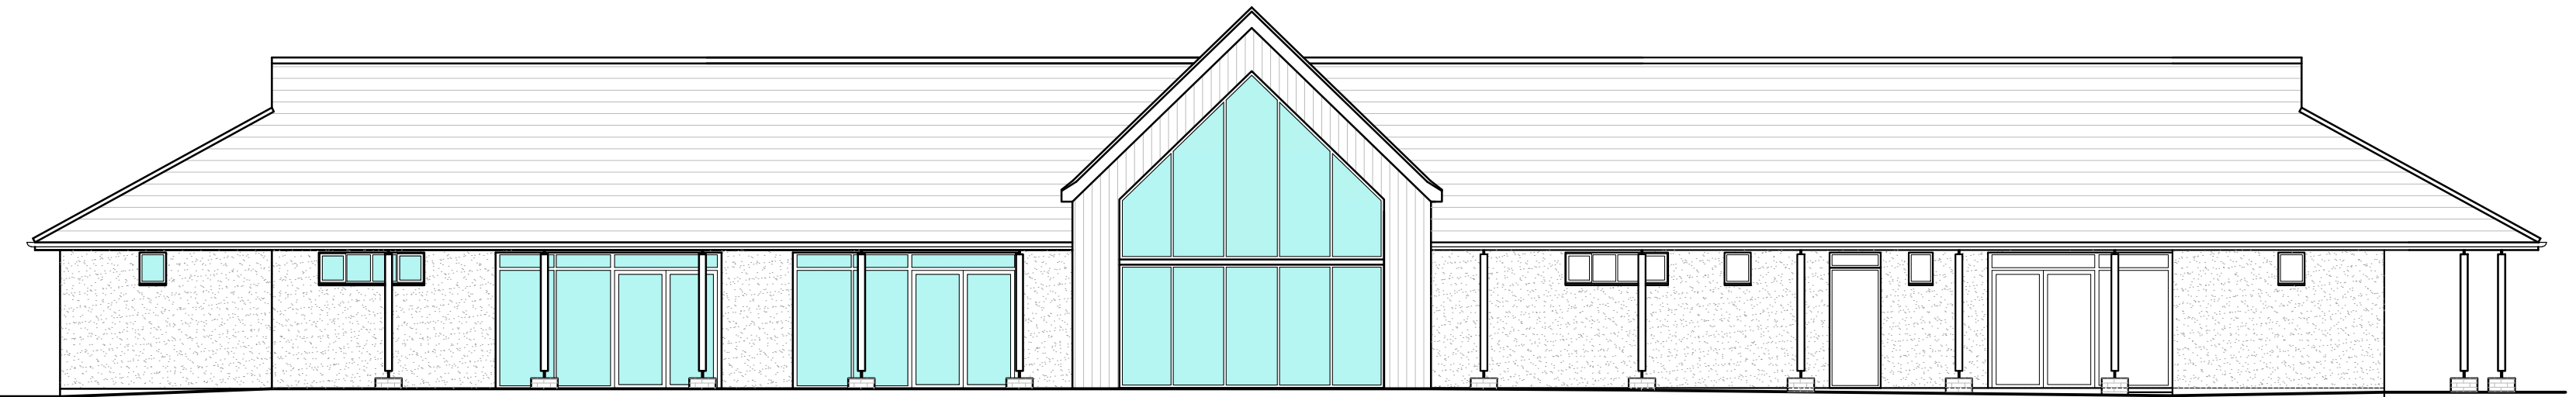

Rear Elevation
As Proposed

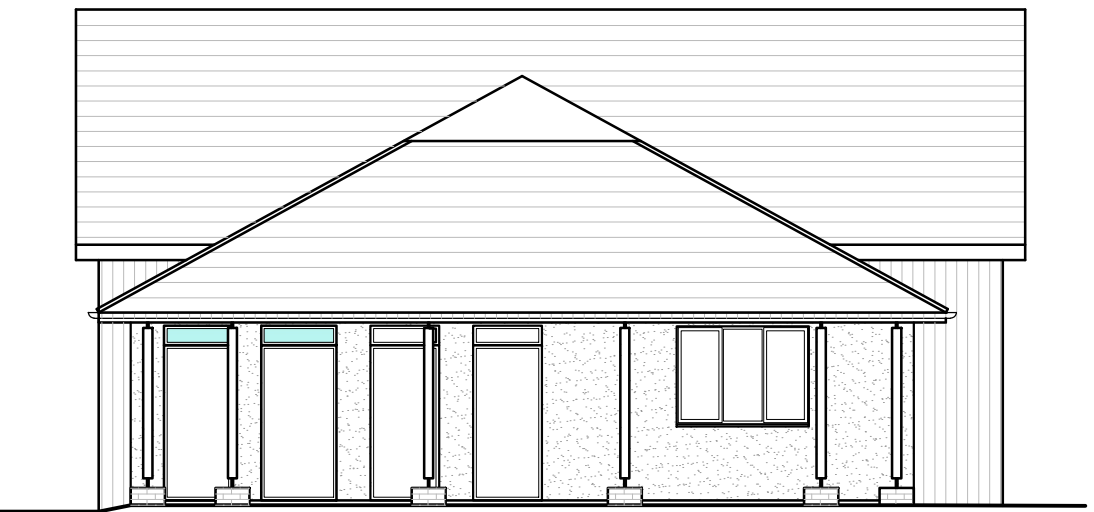

Side Elevation
As Proposed

0 0.51m 2m 5m
1:100

Notes:

The drawings are the copyright of CK Architectural
The drawings must not be scaled from for construction purposes. The contractor should take and verify all dimensions on site before proceeding with any works. All dimensions shown on the drawings are for Planning purposes only.

CDM 2015 regulations: These drawings and specification are intended for Planning & Building Regulation purposes only; the scope of this does not go any further. It is the duty of the client under the regulations to appoint a Principal Contractor. There is no obligation for the client to appoint a 'Principal Designer'. The 'Principal Contractor' will then take on the role of 'Principal Designer' for purposes of the 'pre construction' and 'construction' phases of the project under the CDM 2015 regulations when it gets under way, in order that a Health & Safety File and construction plan, is provided for the HSE, in order to reduce risks through the design processes of construction etc.

DATE	NOTES	DRAWN BY	CHECKED BY
10/03/20	1st draft concept for comment	DMC	DMC
22/04/20	Developed Design for comment	DMC	DMC
22/05/20	Design Amendments	DMC	DMC
03/07/20	Design Amendments	DMC	DMC



PROJECT TITLE Proposed Pavillion / Village Hall Extension	CLIENT Wright The Pavillion, Wortham, Suffolk
DRAWING STAGE Developed Design	SCALE 1:100 @ A1
SHEET TITLE Plans & Elevations as Proposed	PROJECT NUMBER IP-0553
	STAGE PLN
	REV A
	SHT 002